

**NOTES:**

THIS PROPERTY IS NOT LOCATED IN A SPECIAL FLOOD HAZARD AREA AS DETERMINED BY FEDERAL EMERGENCY MANAGEMENT AGENCY.  
 FIRM FLOOD INSURANCE RATE MAP NO. 37021C0350 C EFFECTIVE DATE: MAY 6, 1996

PROPERTY SUBJECT TO ALL RIGHTS-OF-WAY AND EASEMENTS OF RECORD, INCLUDING, BUT NOT LIMITED TO, THOSE SHOWN HEREON.




AREA BY COORDINATE COMPUTATIONS.

ALL DISTANCES SHOWN ARE HORIZONTAL GROUND DISTANCES UNLESS OTHERWISE NOTED.

**BUILDING SETBACK REQUIREMENTS:**

FRONT - 50' FROM RIGHT-OF-WAY  
 SIDE - 15' REAR - 25'

CONTOUR INTERVAL = 5'

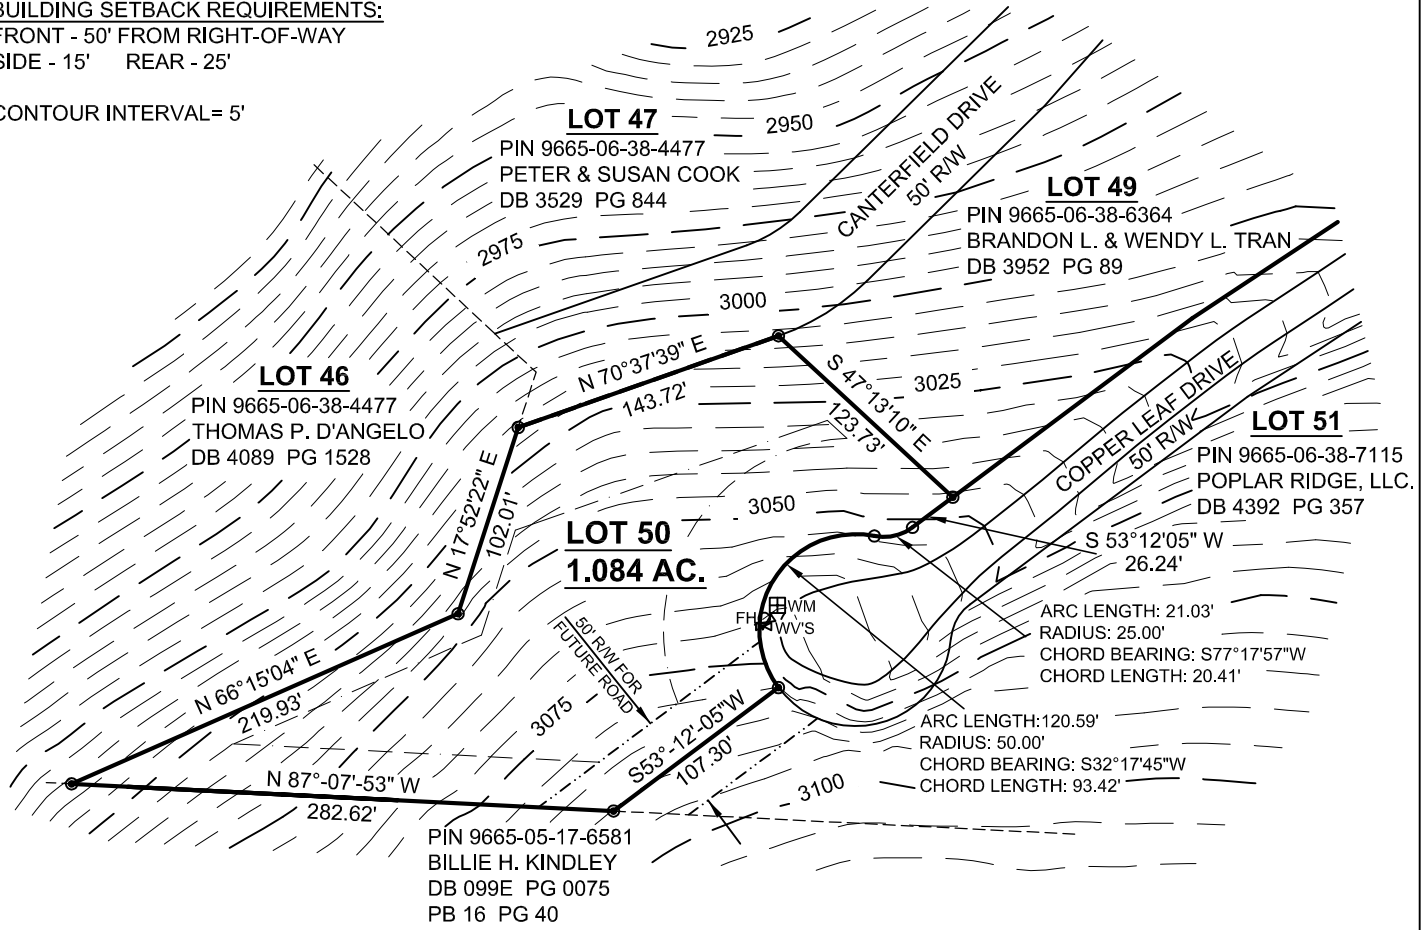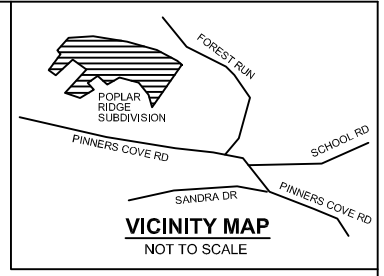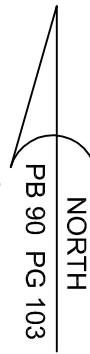

**LEGEND:**

- PB . . PLAT BOOK
- DB . . DEED BOOK
- PG . . PAGE
- R/W . . RIGHT OF WAY
- CALCULATED POINT (NOT SET IN FIELD)
- RECOVERED MONUMENT (#5 REBAR UNLESS OTHERWISE NOTED)
- ⊕ WM . . WATER METER
- ⊗ WV . . WATER VALVE
- FH . . FIRE HYDRANT

THIS MAP TO BE USED FOR SALES PURPOSES ONLY.

THE TOPOGRAPHIC CONTOURS PRESENTED ON THIS MAP WERE OBTAINED FROM THE SITE PLAN AND A ROADWAY TOPOGRAPHY PERFORMED BY MCABEE AND ASSOCIATES.



**McAbee & Associates, PA**  
 Professional Land Surveyors

Wallace S. McAbee, PLS Telephone (828) 628-1295  
 Eric S. McAbee, PLS Fax (828) 628-1294

3 McAbee Trail Fairview North Carolina, 28730

**LOT # 50**

POPLAR RIDGE SUBDIVISION

PIN: 9665-06-38-3194 LIMESTONE TOWNSHIP  
 DB 4013 PG 436 BUNCOMBE COUNTY,  
 PB 90 PG 103 NORTH CAROLINA

DATE:: 7/19/07  
 PROJECT NO.: 10184  
 DRAWN BY: VKW  
 DRAWING NO.: A-07-662

SCALE: 1" = 100'