

NOTES:

THIS PROPERTY IS NOT LOCATED IN A SPECIAL FLOOD HAZARD AREA AS DETERMINED BY FEDERAL EMERGENCY MANAGEMENT AGENCY.
 FIRM FLOOD INSURANCE RATE MAP NO. 37021C0350 C EFFECTIVE DATE: MAY 6, 1996



PROPERTY SUBJECT TO ALL RIGHTS-OF-WAY AND EASEMENTS OF RECORD, INCLUDING, BUT NOT LIMITED TO, THOSE SHOWN HEREON.

AREA BY COORDINATE COMPUTATIONS.

ALL DISTANCES SHOWN ARE HORIZONTAL GROUND DISTANCES UNLESS OTHERWISE NOTED.


BUILDING SETBACK REQUIREMENTS:
 FRONT - 50' FROM RIGHT-OF-WAY
 SIDE - 15' REAR - 25'

CONTOUR INTERVAL = 5'

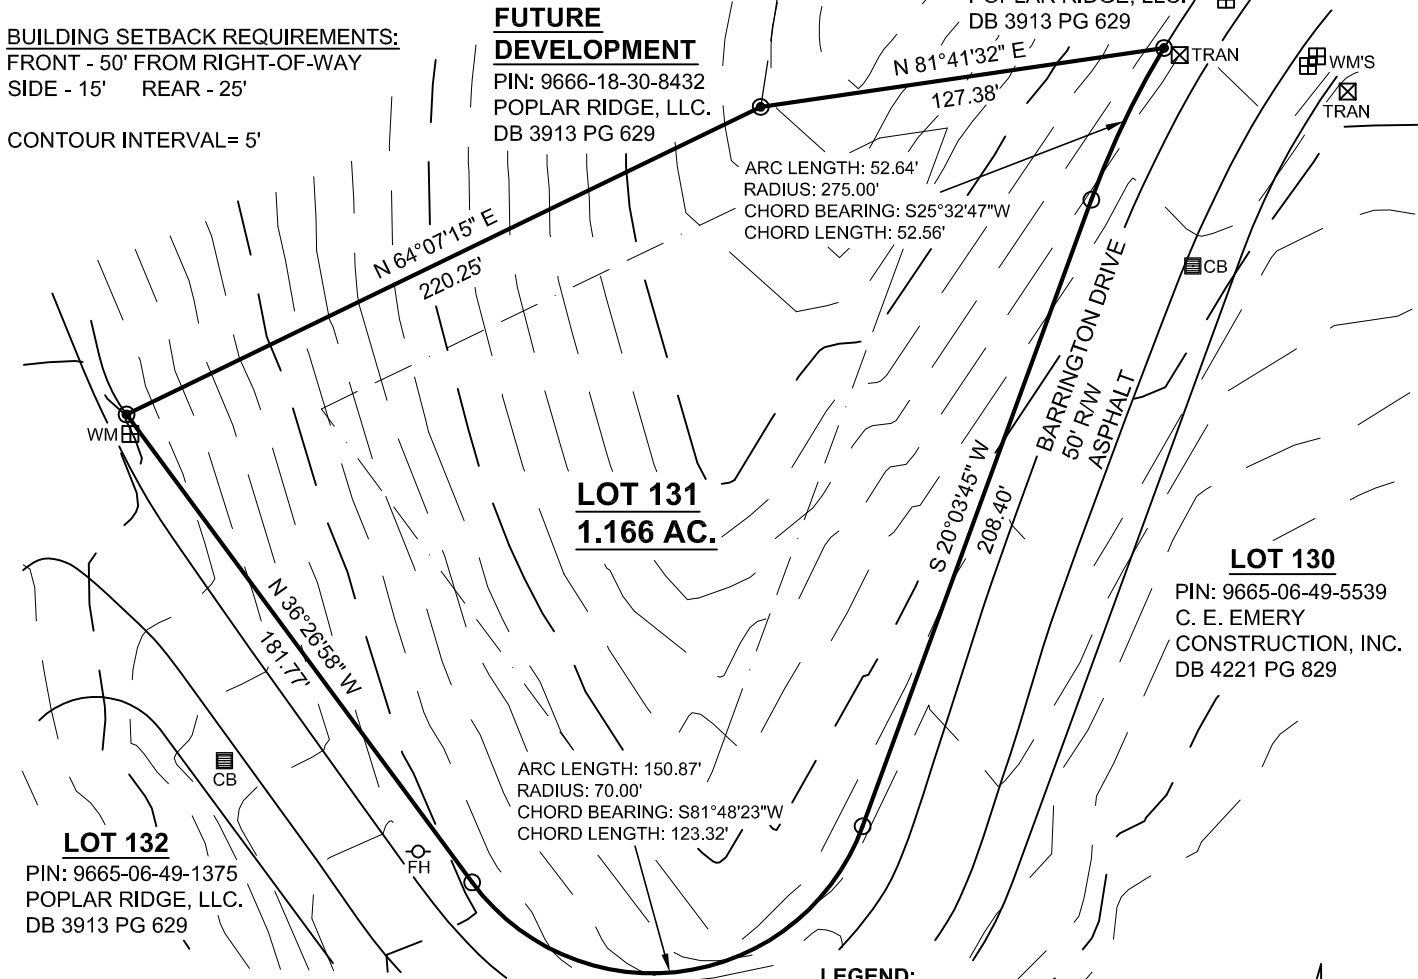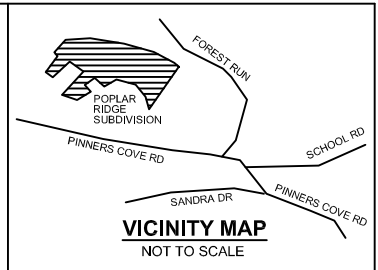

THIS MAP TO BE USED FOR SALES PURPOSES ONLY.

THE TOPOGRAPHIC CONTOURS PRESENTED ON THIS MAP WERE OBTAINED FROM THE SITE PLAN AND FROM A ROADWAY TOPOGRAPHY PERFORMED BY MCABEE & ASSOCIATES.

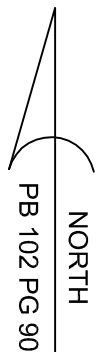

McAbee & Associates, PA
 Professional Land Surveyors

Wallace S. McAbee, PLS Telephone (828) 628-1295
 Eric S. McAbee, PLS Fax (828) 628-1294

3 McAbee Trail Fairview North Carolina, 28730

LOT # 131

POPLAR RIDGE SUBDIVISION

PIN: 9665-06-49-1375 LIMESTONE TOWNSHIP
 DB 3913 PG 629 BUNCOMBE COUNTY,
 PB 102 PG 90 NORTH CAROLINA

DATE: 7/20/07
 PROJECT NO.: 10184
 DRAWN BY: VKW
 DRAWING NO.: A-07-629

SCALE: 1" = 60'